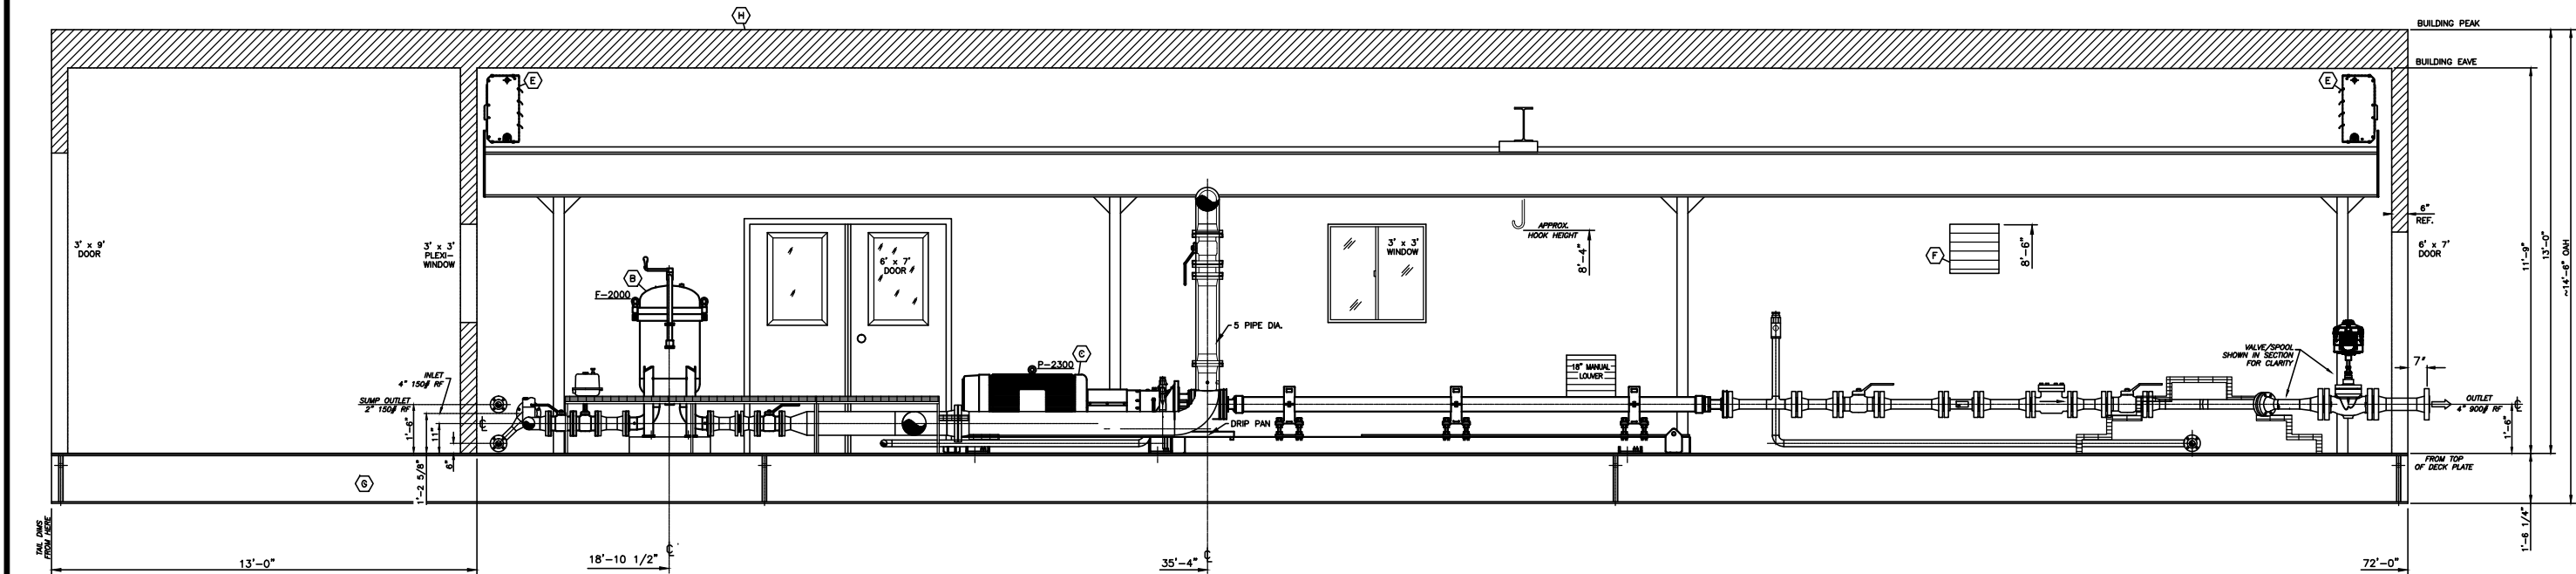


LEGEND						
EQUIPMENT / ACCESSORIES	QTY	TAG	DESCRIPTION	MFG.	MOD.	
	2	P-2000,	CHARGE PUMP: 3" 150# FF SUCTION, 1 1/2" 150# FF DISCHARGE	FLOW./DURCO	1K3x1.5-82RV	
	2	P-2100	MOTOR: 15 HP, 3600 RPM, CLASS I DIV. II GRP. D, 230-460/3/60	TECO OR =	254T FRAME	
	2	F-2000,	FILTER: BAG FILTER VESSEL, TYPE 4, 4" 150# RF, (4) #2 SIZE BAGS	FSI	FSPN-800	
		F-2100				
	2	P-2200,	INJ. PUMP: 6" 150# RF SS SUCTION, 3" 900# RF SS DISCHARGE	REDA HPS	S175N 54-STAGE	
	2	P-2300	MOTOR: 250 HP, CLASS I DIV. II, 460/3/60	SIEMENS	TBD FRAME	
	1	P-2400	SUMP PUMP: 1" DISCHARGE, W/ GEMS FLOAT SWITCH	STANCOR	P-20 CE	
	2	E	HEATER: 10kW, 480V, XP, FORCED AIR	RUFFNECK	-	
	3	F B-2000 thru B-2200	EXHAUST FAN: 12" FAN, w/ 1/4 HP, 1725 RPM, 115/1/60 XP MOTOR	DAYTON	3XX51	
1	G	STRUCTURAL STEEL SKID:	PSI			
1	H	STRUCTURAL STEEL BUILDING: 16' x 72' W/ GABLE STYLE ROOF	PSI			

REVISED	SWO # LOG
PREPARED BY: <u>ZR</u>	SWO#1 <u>1085658</u>
DATE: <u>02/10/12</u>	SWO#2 <u>1085659</u>
REVISION # <u>3</u>	SWO#3 <u>1085660</u>
APPROVED BY: <u>CC</u>	SWO#4 _____
SWO # <u>SEE STAMP</u>	SWO#5 _____

SECTION

NOTES:

1. TOTAL PACKAGE WEIGHT APPROX. 120,000 LBS.
2. VALVES TO BE CS/UCT COATED UNLESS PROVIDED ALLOY 20.
3. PIPE TO RECEIVE DUPONT #70008 INTERNAL COATING.
4. BUILDING EXTERIOR & INTERIOR COLOR TO BE WHITE.
5. BUILDING INSULATION TO BE: R-13 IN WALLS, R-13 IN ROOF AND R-13 EQUIVALENT SPRAY FOAM UNDER SKID.

NOTICE: This drawing has not been published but rather has been prepared for "HESS CORPORATION" by Power Service solely in respect of the construction, operation, and maintenance of the facility named in the title block and shall not be used for any other purpose or furnished to any other party, without the express written consent of Power Service, Inc.

[illegible]

PS POWER SERVICE, INC.
CASPER, WYOMING, USA
(307)472-7722

THIS DRAWING IS THE PROPERTY OF POWER SERVICE, INC.
CASPER, WYOMING, USA.

EQUIPMENT GENERAL ARRANGEMENT
WATER DISPOSAL PACKAGE
COS: 6000 BPD @ 1,200 PSIG
17'-0" OAW x 72'-0" OAL x 14'-6" OAH

DWN BY ZR	CHK'D BY CC	APP'D BY —	ENGINEER —	DATE DWN. 05/24/11	SCALE: N.T.S.	SHEET: 2 OF 2	PROJECT NO. SEE-STAMP	DWG. NO. D-HSCP-INJ-L0-1	REV. 
--------------	----------------	---------------	---------------	-----------------------	------------------	------------------	--------------------------	-----------------------------	--